




DRILL HOLES

DRILL HOLES

DRILL HOLES

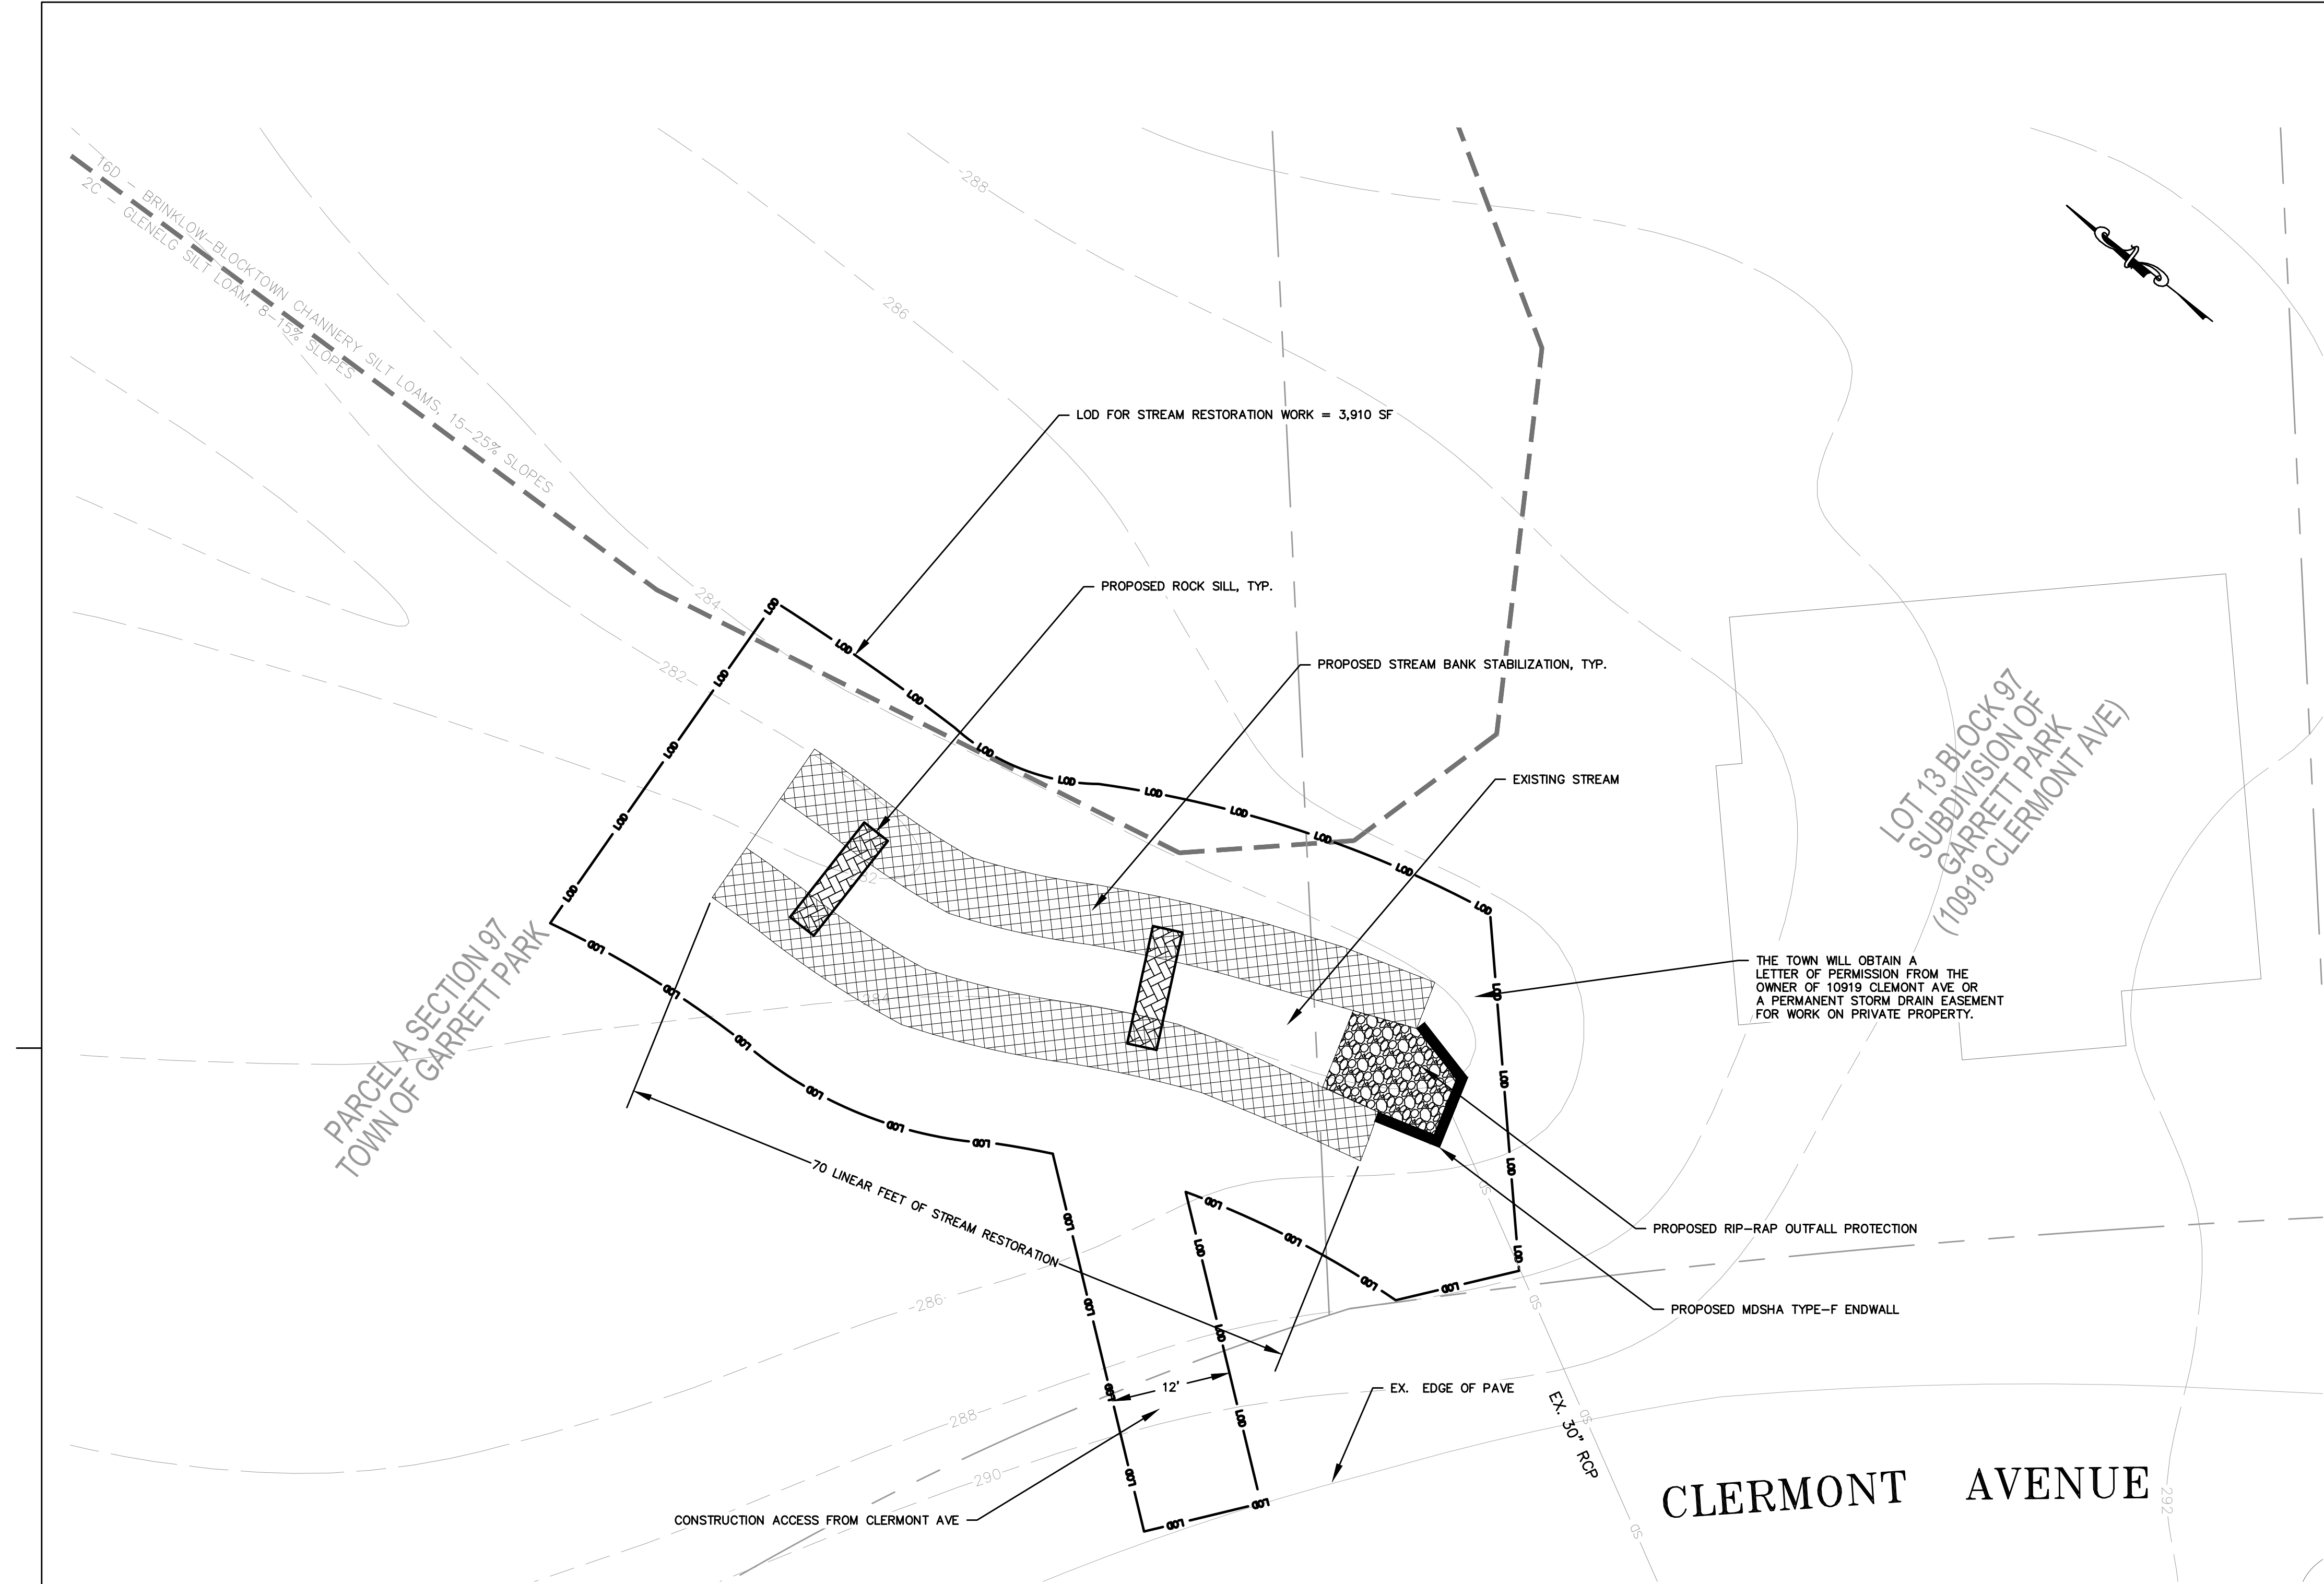

STREAM RESTORATION CONCEPT PLAN
SCALE: 1" = 10'

BY: Matthew Edelman




Engineering a Sustainable Future
Nobis Engineering, Inc.
20410 Century Boulevard, Suite 230
Germantown, MD 20874
T(301) 528-2010
www.nobiseng.com

Client - Focused, Employee - Owned

PROFESSIONAL CERTIFICATION:
I CERTIFY THAT THESE DOCUMENTS
WERE PREPARED OR APPROVED BY
ME, AND THAT I AM A DULY LICENSED
PROFESSIONAL ENGINEER UNDER THE
LAWS OF THE STATE OF MARYLAND.

LICENSE NO. 31168
EXPIRATION DATE: 1/12/2019

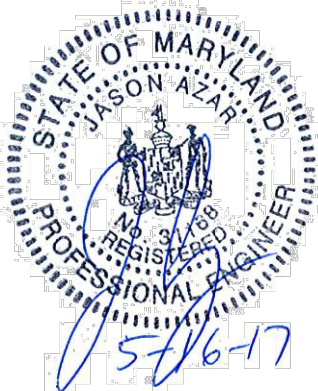

DATUM: NAD 83/91 Horizontal
NAVD 88 Vertical

CROSS REFERENCE	SHEET NOS.
TYPICAL SHEETS SUPERELEVATION SHEETS PIPE & DRAINAGE SCHEDULE GEOMETRIC LAYOUT SHEETS ROADWAY PLAN SHEETS ROADWAY PROFILE SHEETS TRAFFIC CONTROL SHEETS EROSION & SEDIMENT CONTROL SIGNING & MARKING PLANS LANDSCAPE PLAN SHEETS UTILITIES	

REVISIONS



STATE OF MARYLAND
DEPARTMENT OF TRANSPORTATION
STATE HIGHWAY ADMINISTRATION
HIGHWAY DESIGN DIVISION
TOWN OF GARRETT PARK
PEDESTRIAN FACILITY DESIGN SERVICES
SAFE ROUTES TO SCHOOL (SRTS)

STORMWATER MANAGEMENT CONCEPT PLAN	
SCALE 1" = 10'. ADVERTISED DATE <u>OCT. 2015</u> . CONTRACT NO. <u>AX352B52</u>	
DESIGNED BY <u>ME</u>	COUNTY <u>MONTGOMERY</u>
DRAWN BY <u>ME</u>	LOGMILE <u> </u>
CHECKED BY <u>JA</u>	HORIZONTAL SCALE <u> </u>
F.A.P. NO. <u>SEE TITLE SHEET</u>	VERTICAL SCALE <u> </u>
DRAWING NO. <u>SMSC0007</u> OF <u>7</u>	SHEET NO. <u> </u> OF <u> </u>